



Former Glyn Beudy Farm, Lower Brynamman.

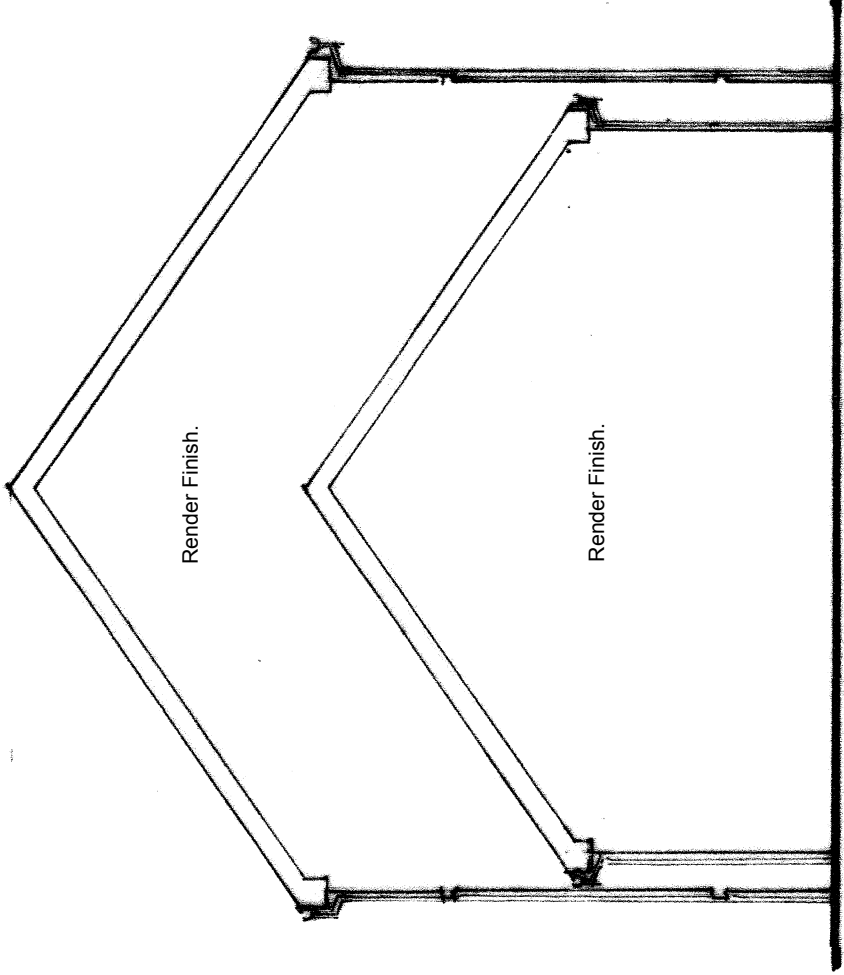

Proposed South Elevation.

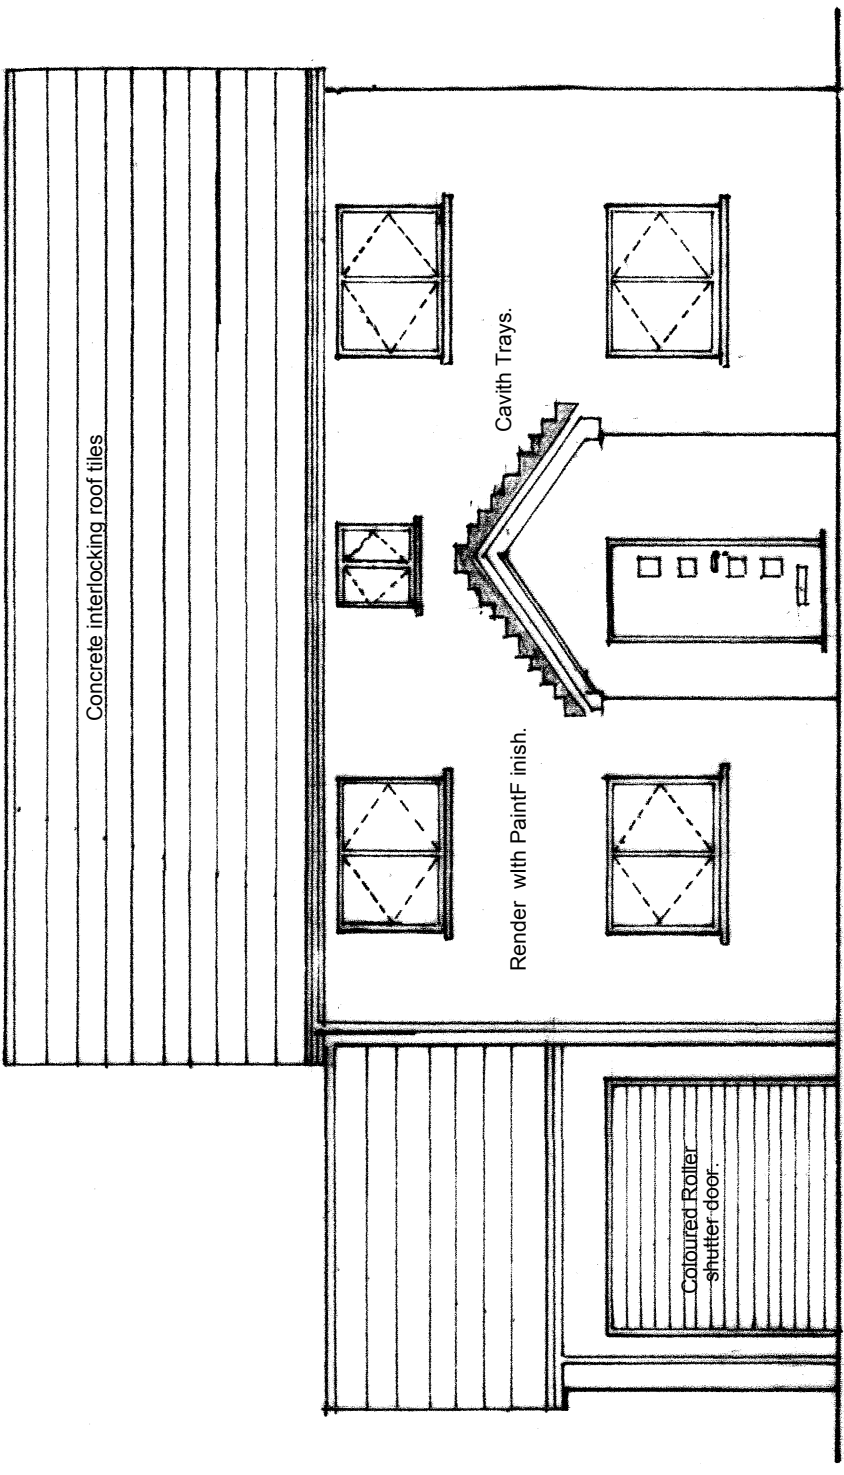

Proposed East Elevation.

Developer

J & L Todd

Project

Detached 4Bedroom House.

Location

Golwg-Yr-Ynys, Lower
Brynamman.

Title

Proposed Elevations

Dwg

JL/03/2021

Scale

1:75