



# Former Glyn Beudy Farm, Lower Brynamman.

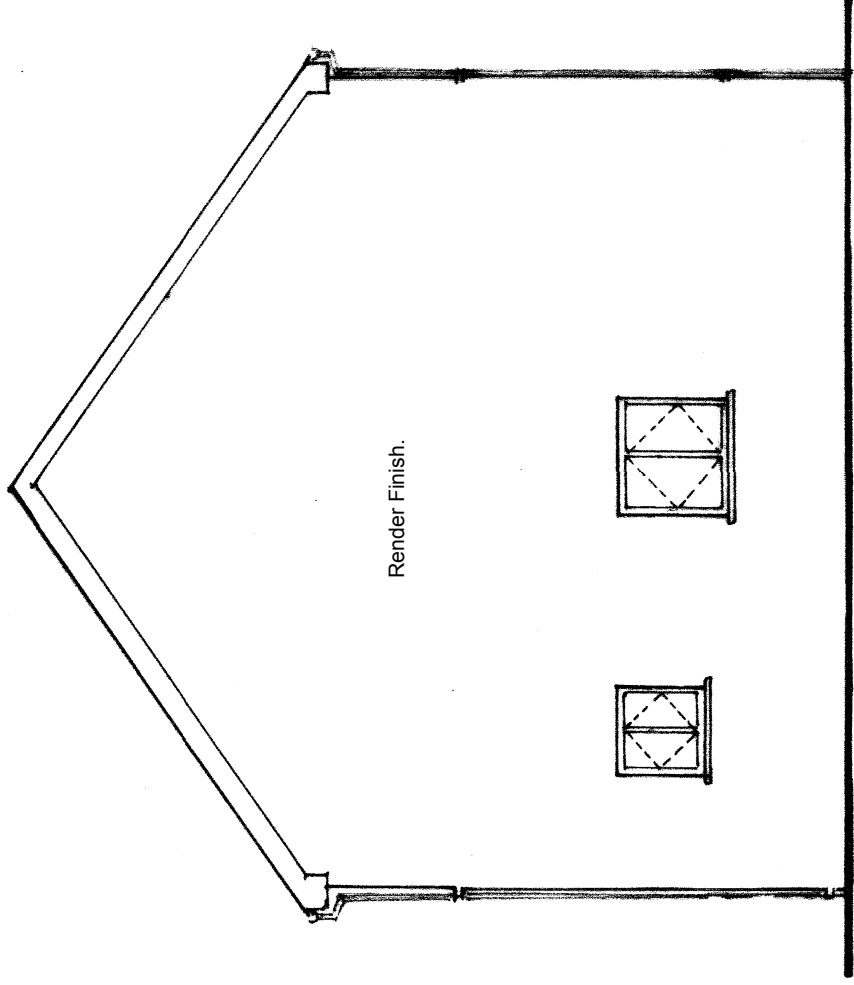

Proposed North Elevation.

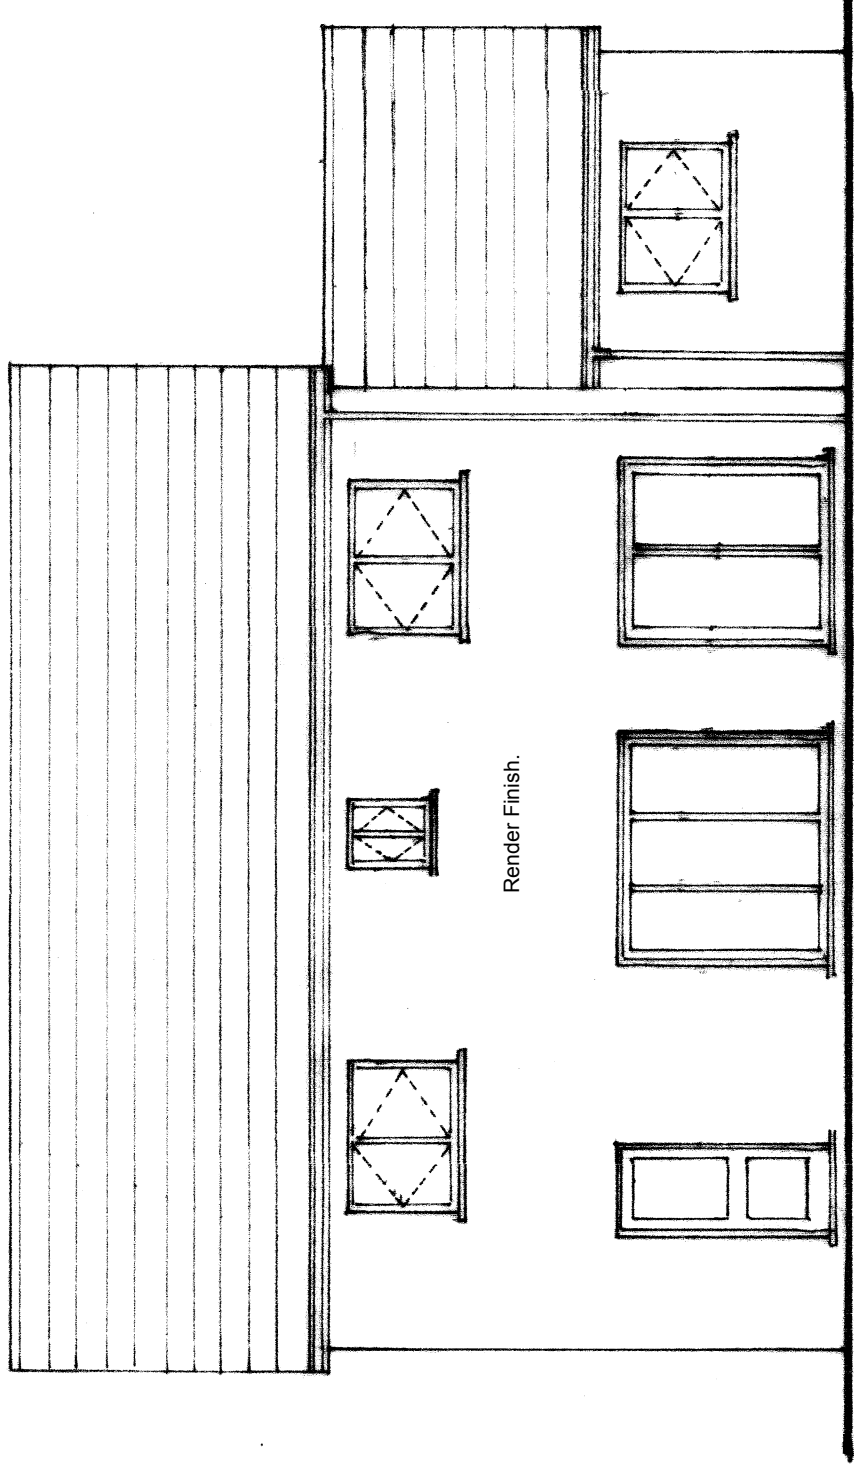

Proposed West Elevation.

Developer

J & L Todd

Project

Detached 4Bedroom House.

Location

Golwg-Yr-Ynys, Lower  
Brynamman.

Title

Proposed Elevations

Dwg

JL/03a/2021

Scale

1:75