


# Former Glyn Beudy Farm, Lower Brynamman.

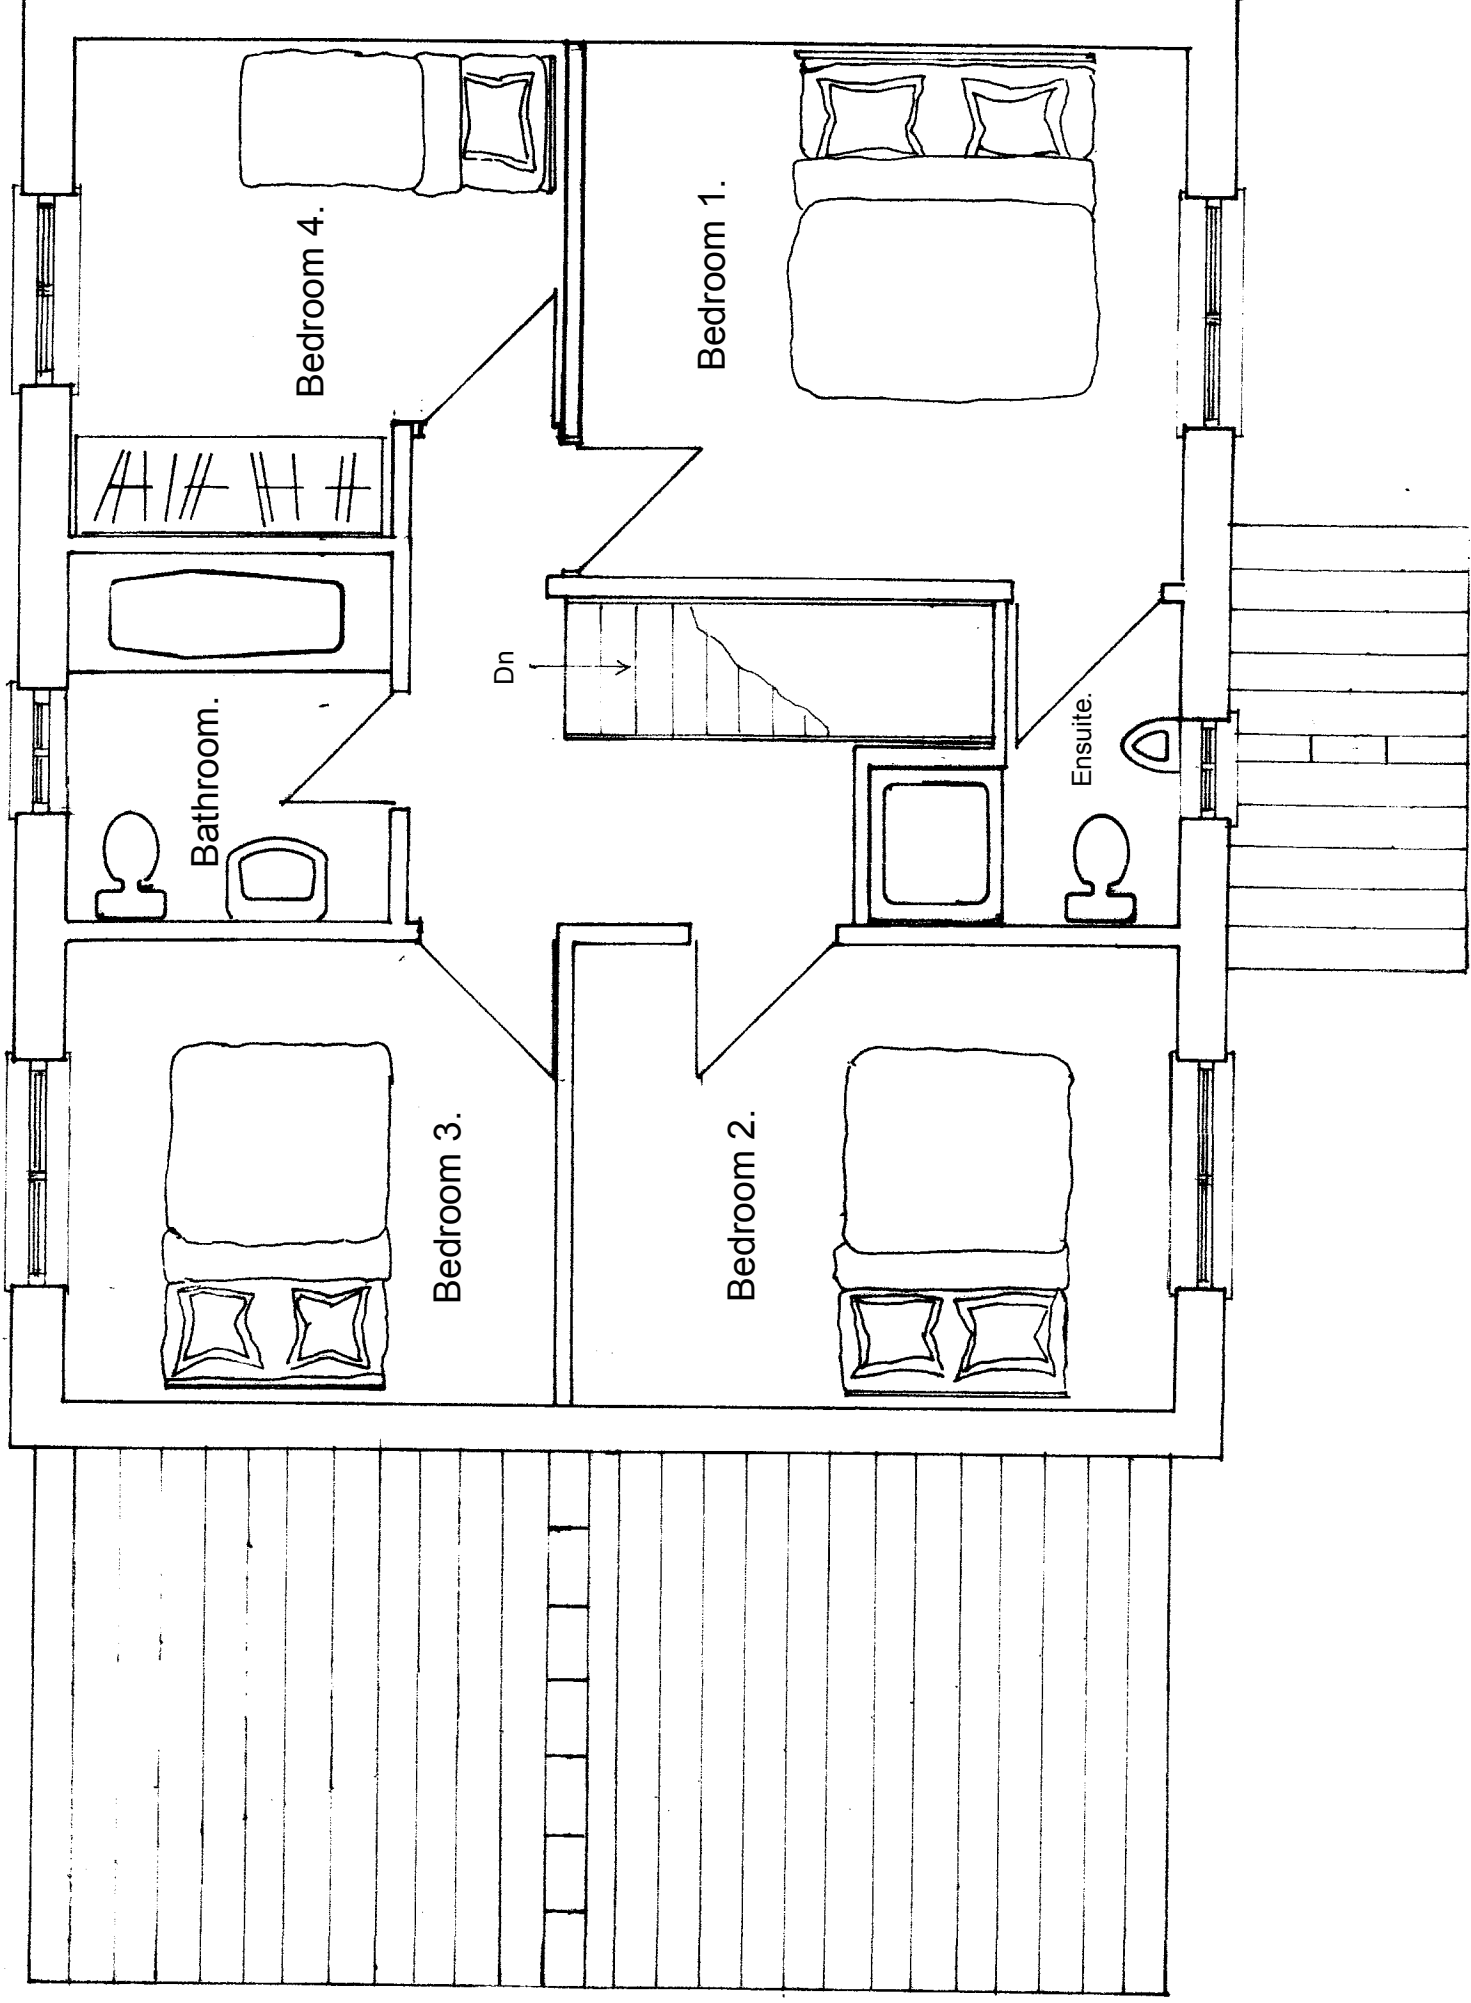

Proposed First Floor Layout.

Developer	Project	Location	Title	Dwg	Scale
J & L Todd	Detached 4Bedroom House.	Golwg-Yr-Ynys, Lower Brynamman.	First Floor Layout	JL/02/2021	1:50