


Former Glyn Beudy Farm, Lower Brynamman.

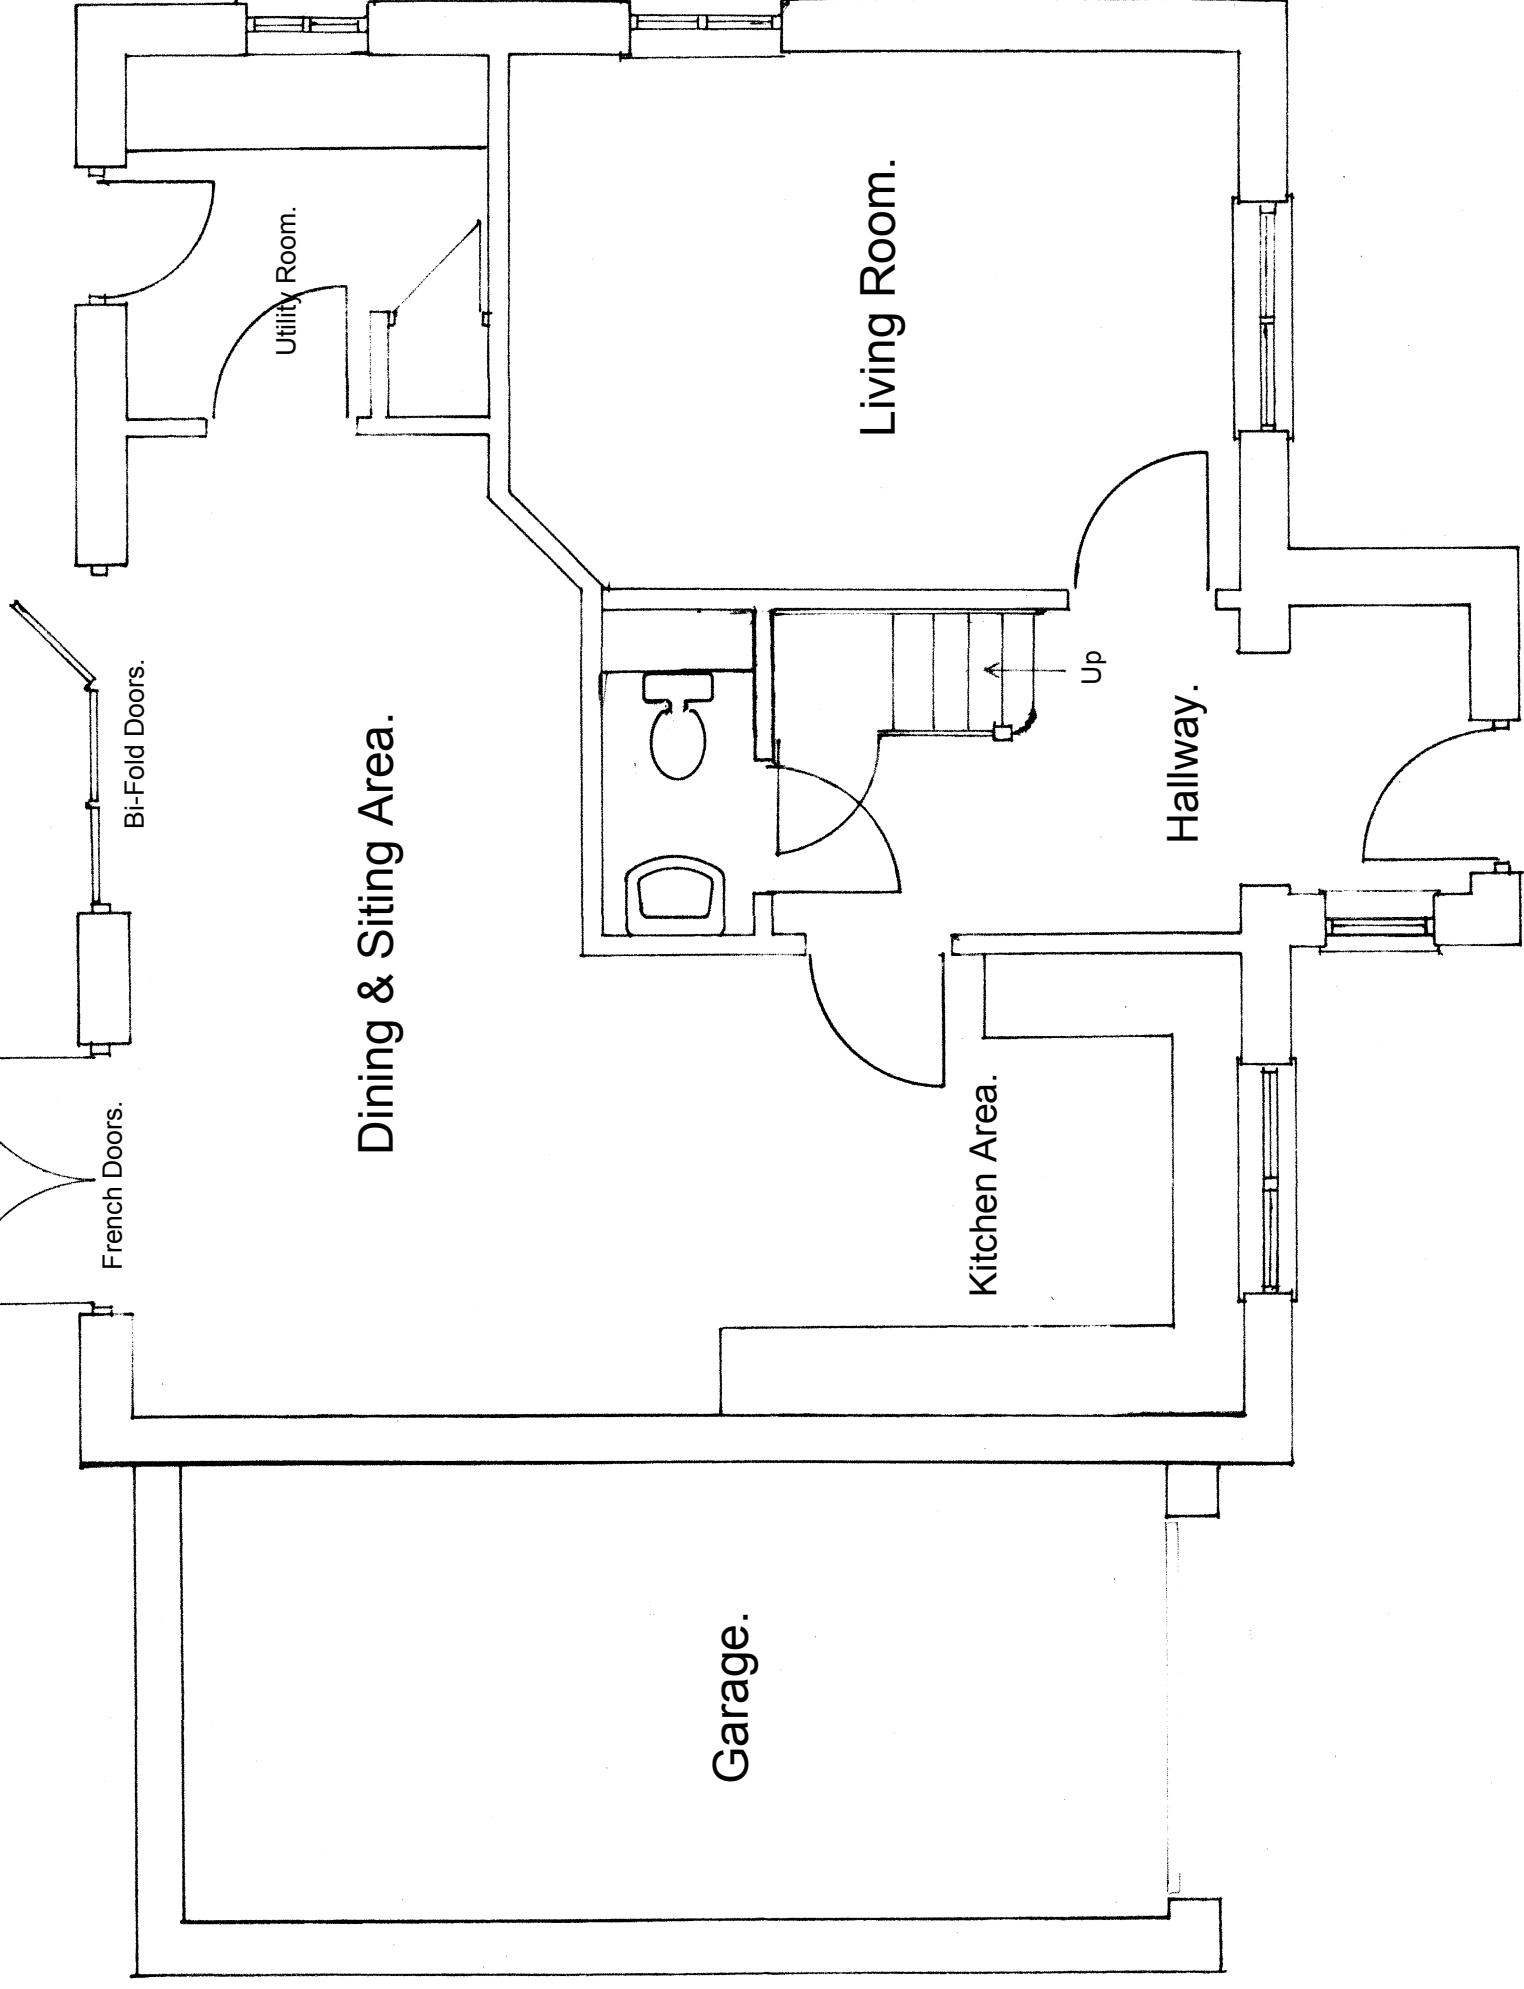

Developer

J & L Todd

Project

Detached 4Bedroom House.

Location

Golwg-Yr-Ynys, Lower
Brynamman.

Title

Ground Floor Layout

Dwg

JL/01/2021

Scale

1:50